


Land Registry Compliant Map

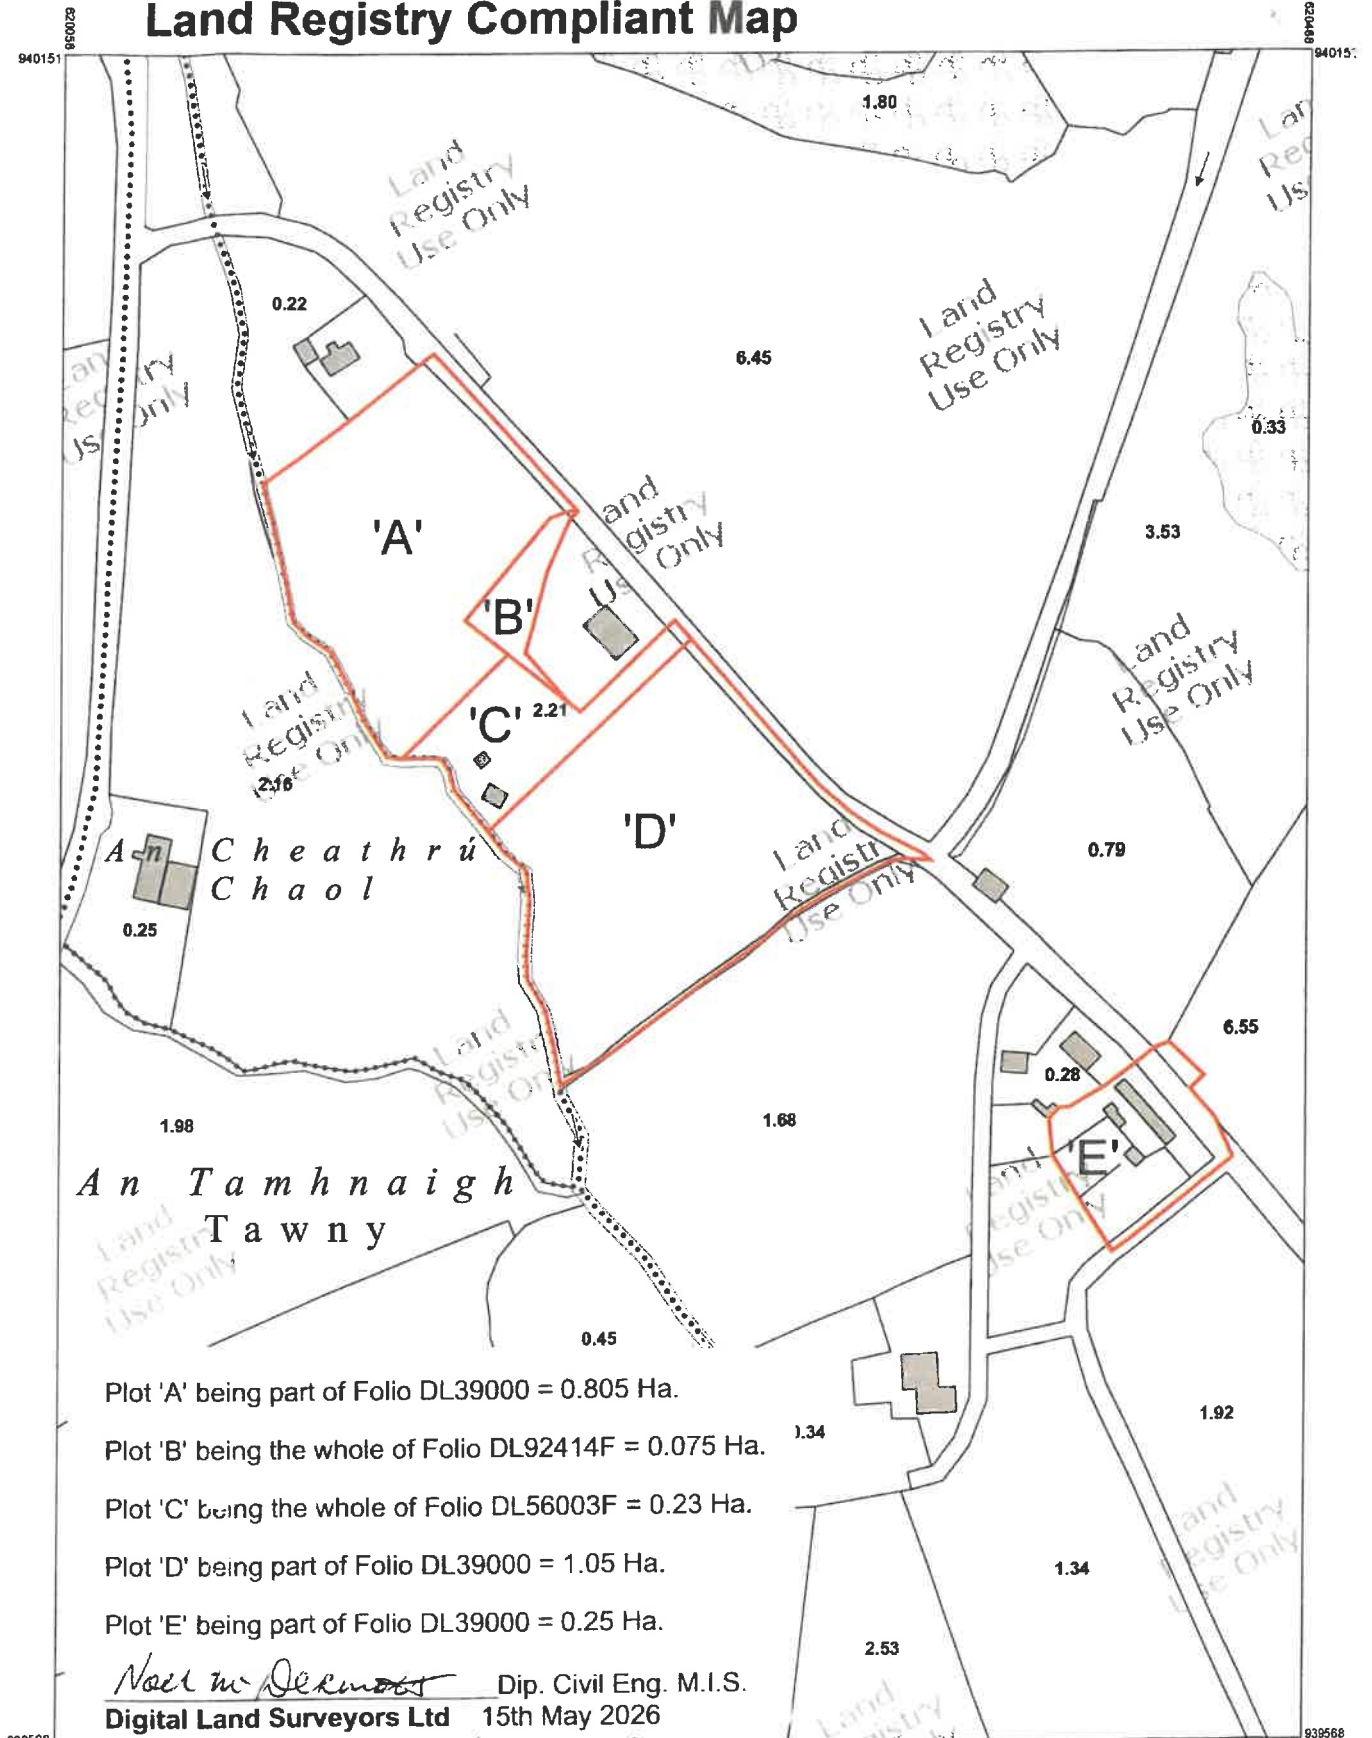

Plot 'A' being part of Folio DL39000 = 0.805 Ha.


Plot 'B' being the whole of Folio DL92414F = 0.075 Ha.

Plot 'C' being the whole of Folio DL56003F = 0.23 Ha.

Plot 'D' being part of Folio DL39000 = 1.05 Ha.

Plot 'E' being part of Folio DL39000 = 0.25 Ha.

Noel M. DeLeon Dip. Civil Eng. M.I.S.
Digital Land Surveyors Ltd 15th May 2026

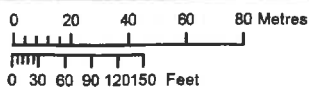

OUTPUT SCALE: 1:2,500



CENTRE COORDINATES:
 ITM 620273,939860

PUBLISHED: 14/05/2026
ORDER NO.: 50536038_1

MAP SERIES: 1:5,000
MAP SHEETS: 0062

CAPTURE RESOLUTION:
 The map objects are only accurate to the resolution at which they were captured. Output scale is not indicative of data capture scale. Further information is available at www.tailte.ie; search 'Capture Resolution'

LEGEND: To view the legend visit www.tailte.ie and search for 'Large Scale Legend'

COMPILED AND PUBLISHED BY:
 Tailte Éireann,
 Phoenix Park,
 Dublin 8,
 Ireland.
 D08F6E4

No part of this publication may be copied, reproduced or transmitted in any form or by any means without the prior written permission of the copyright owner.

This topographic map does not show legal property boundaries, nor does it show ownership of physical features.

www.tailte.ie

Any unauthorised reproduction infringes Tailte Éireann copyright.

The representation on this map of a road, track or footpath is not evidence of the existence of a right of way.

© Tailte Éireann, 2026
 All rights reserved



Tailte Éireann